


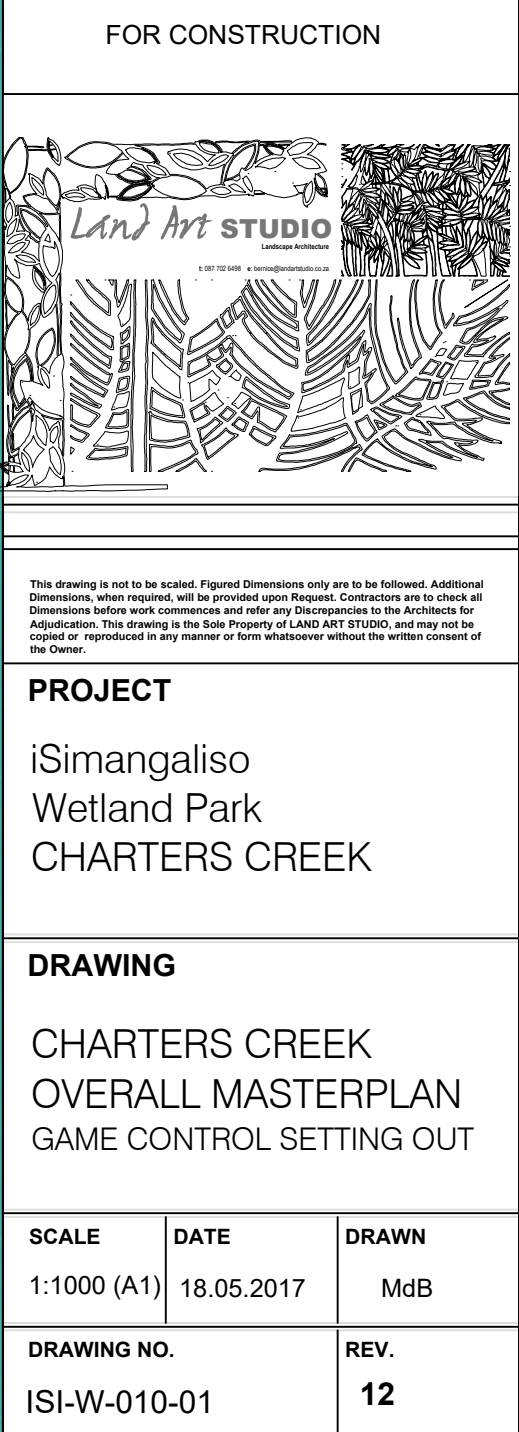

FENCING KEY

- 1- PROPOSED ELECTRICAL FULL SPEC. BIG 5 GAME FENCING
- 2- PROPOSED SPECIAL ELECTRICAL FULL SPEC. BIG 5 GAME FENCING - OUT OF LINE OF SITE
- 3- EXISTING ELECTRICAL GAME FENCING
- 4- GATE THROUGH PROPOSED ELECTRICAL FULL SPEC. BIG 5 GAME FENCING
- 5- ANIMAL GRID THROUGH PROPOSED ELECTRICAL FULL SPEC. BIG 5 GAME FENCING
- 6- PROPOSED PEDESTRIAN ACCESS GATE THROUGH ELECTRICAL GAME FENCE
- 7- 1m HIGH GAME CABLE
- 8- 2nd PHASE 1m HIGH GAME CABLE - TBC